


SUTTON KNOB

LOTS 7-14

PHASE II


CALL TABLE

Id	Bearing	Distance
L1	N 80°04'29" E	52.92'
L2	N 60°37'23" E	133.08'
L3	N 64°42'02" E	34.88'
L4	N 72°04'39" E	21.76'
L5	S 89°09'39" E	31.68'
L6	N 05°30'48" E	30.69'
L7	N 51°55'05" W	76.56'
L8	N 44°32'09" W	21.26'
L9	N 28°21'16" W	93.34'
L10	N 13°48'07" W	25.33'
L11	N 11°05'19" E	23.20'
L12	N 22°12'43" E	16.86'
L13	N 54°32'16" E	21.34'
L14	N 70°29'16" E	23.75'
L15	N 85°04'43" E	18.66'
L16	N 80°30'36" E	37.18'
L17	N 71°52'43" E	29.73'
L18	N 61°39'57" E	38.56'
L19	N 58°11'32" E	54.95'
L20	N 54°01'21" E	39.62'
L21	N 45°55'53" E	23.91'
L22	N 29°48'01" E	10.44'
L23	N 15°55'35" E	10.91'
L24	N 09°18'33" W	13.85'
L25	N 37°45'43" W	14.39'
L26	N 63°12'44" W	17.70'
L27	N 80°10'34" W	50.62'
L27A	N 80°10'34" W	33.33'
L28	N 72°07'50" W	30.20'
L29	N 63°55'53" W	23.35'
L30	N 56°42'22" W	21.77'
L31	N 43°59'45" W	24.36'
L32	N 16°12'29" W	43.23'
L33	N 20°40'30" E	50.00'
L34	N 66°33'16" W	50.00'
L35	S 19°18'27" W	50.00'
L36	N 44°52'04" W	49.82'
L37	N 65°51'29" W	53.97'
L38	S 49°36'14" E	27.30'
L39	S 37°10'12" E	18.97'
L40	N 68°05'26" E	36.90'
L41	S 09°01'33" W	22.09'
L42	S 19°04'10" W	147.92'
L43	S 21°51'00" E	127.93'
L44	S 25°09'58" E	105.98'
L45	S 06°44'16" E	30.06'
L46	S 33°20'26" W	35.06'
L47	S 07°33'47" W	29.42'

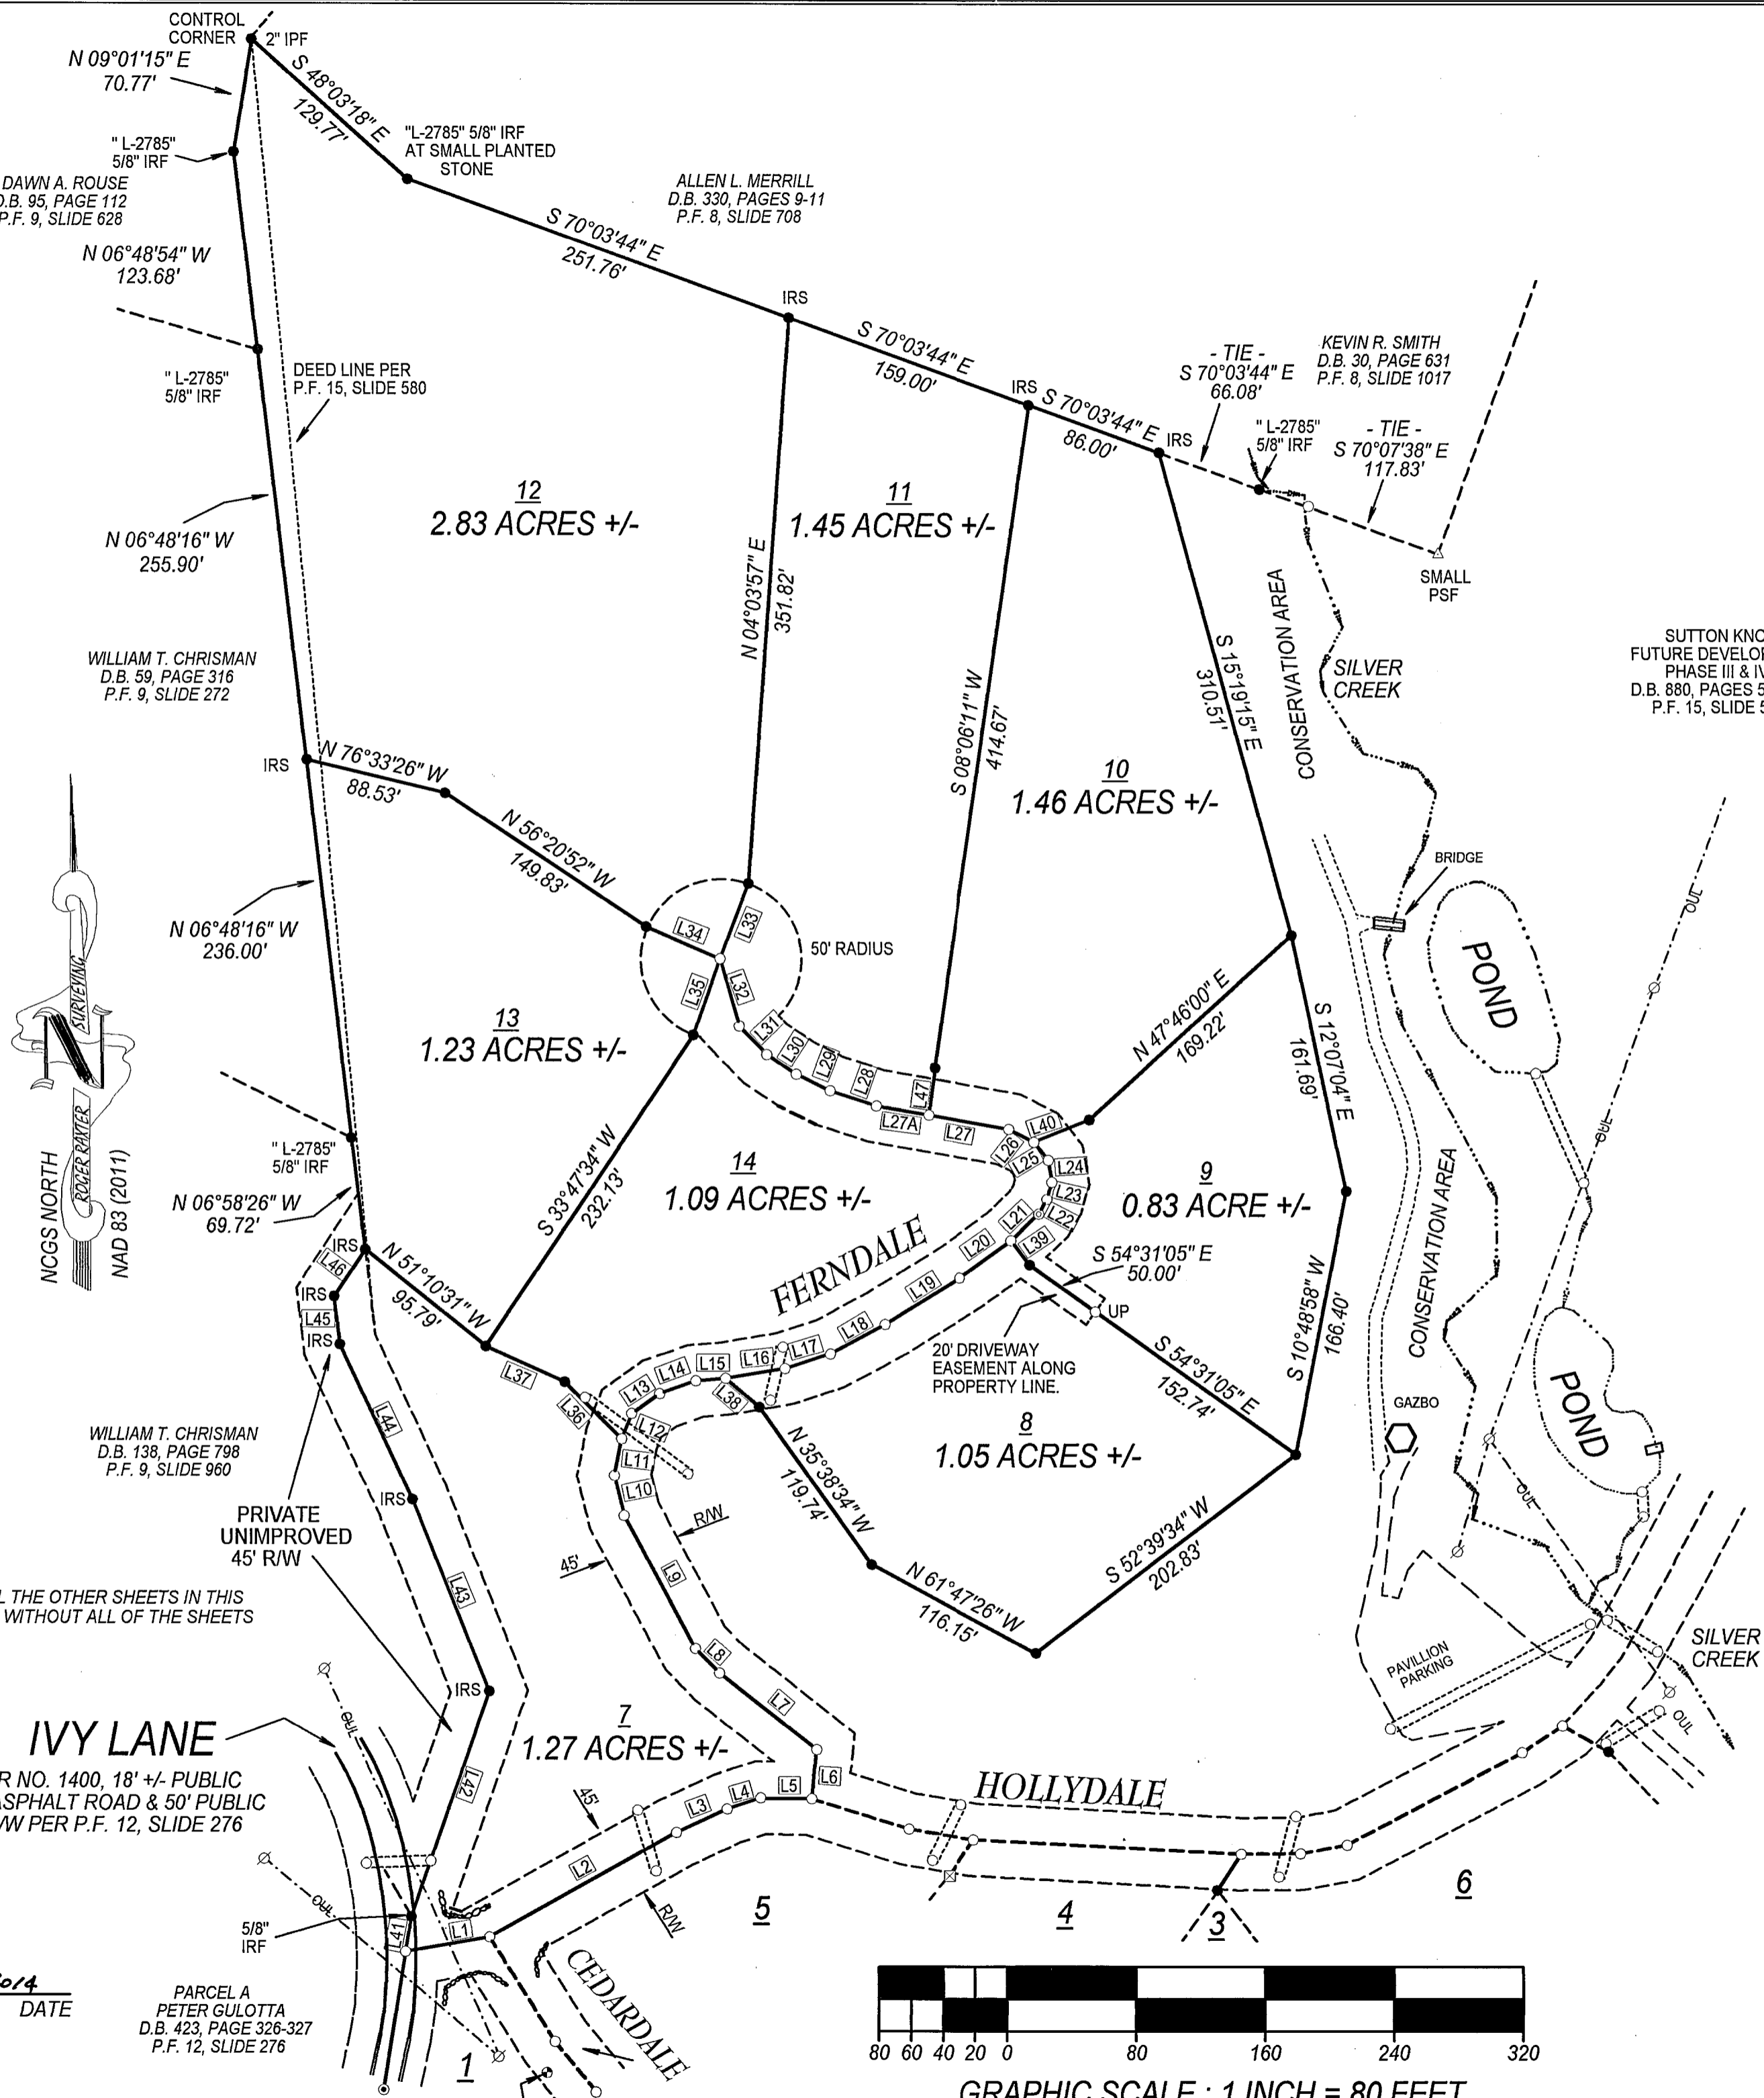

SUTTON KNOB
FUTURE DEVELOPMENT
PHASE III & IV
D.B. 880, PAGES 520-523
P.F. 15, SLIDE 579

2014003353
TRANSPYLVANIA CO, NC FEE \$21.00
PRESENTED & RECORDED
08-15-2014 01:23:24 PM
CINDY M OWNBEY
REGISTER OF DEEDS
BY: BEVERLY MOUNKIN
DEPUTY REGISTER OF DEEDS
BK: PF 16
PG: 151-151

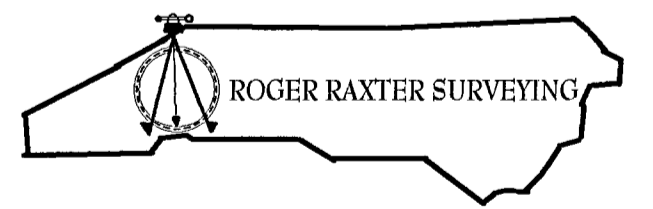


THIS SHEET IS INTENDED TO ACCOMPANY ALL THE OTHER SHEETS IN THIS SET AND IS TO BE CONSIDERED INCOMPLETE WITHOUT ALL OF THE SHEETS TO SUPPORT IT.



E. Roger Raxter 08/02/2014
E. ROGER RAXTER NC PLS L-2938 DATE

PARCEL A
PETER GULOTTA
D.B. 423, PAGE 326-327
P.F. 12, SLIDE 276

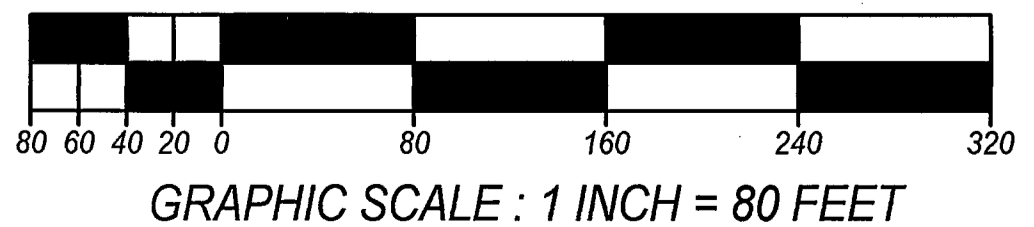

Surveyed By :
E. ROGER RAXTER, N.C. PLS L-2938
E. ROGER RAXTER, INC. (C-1285)
1101 SILVERSTEEN ROAD
LAKE TOXAWAY, N.C. 28747
PHONE : (828) 966-4399 OR
CELL : (828) 226-0251
E-MAIL : erraxter@hotmail.com
DATE : AUGUST 02, 2014 DRAWING NUMBER : 14001CLOTS7-14