

16/150

16/150

SUTTON KNOB  
FUTURE DEVELOPMENT  
PHASE III & IV  
D.B. 880, PAGES 520-523  
P.F. 15, SLIDE 579




2014003352  
TRANSLYVANIA CO, NC FEE \$21.00  
PRESENTED & RECORDED  
08-15-2014 01:23:23 PM  
CINDY M OWNBREY  
REGISTER OF DEEDS  
BY: BEVERLY MCJUNKIN  
DEPUTY REGISTER OF DEEDS  
BK: PF 16  
PG: 150-150

# SUTTON KNOB



## LOTS 1-6 PHASE I

CALL TABLE


Id	Bearing	Distance
L1	S 40°44'13" W	50.00'
L2	N 46°14'37" W	8.01'
L3	N 23°36'37" W	48.91'
L4	N 12°35'36" W	78.26'
L5	N 37°07'18" W	53.62'
L6	N 16°17'01" W	19.53'
L7	N 05°36'50" W	37.43'
L8	N 06°41'57" W	47.29'
L9	N 12°12'30" W	70.14'
L10	N 13°42'45" E	68.25'
L11	N 09°01'33" E	86.44'
L12	N 80°04'29" E	52.92'
L13	S 38°50'00" E	48.35'
L14	S 37°20'28" E	46.12'
L15	S 33°51'17" E	54.67'
L16	S 48°25'09" E	33.52'
L17	S 53°08'31" E	27.67'
L18	S 60°03'33" E	33.44'
L19	S 70°05'55" E	22.67'
L20	S 75°24'14" E	23.52'
L21	S 83°41'56" E	27.77'
L22	N 77°08'15" E	44.85'
L23	S 57°18'51" E	50.66'
L24	S 54°59'10" W	53.70'
L25	S 53°03'09" W	65.00'
L26	S 30°28'33" W	34.31'
L27	S 00°44'39" W	34.99'
L28	N 68°21'21" E	50.00'
L29	N 60°37'23" E	133.08'
L30	N 64°42'02" E	34.88'
L31	N 72°04'39" E	21.76'
L32	S 89°09'39" E	31.68'
L33	S 72°49'16" E	63.10'
L34	S 80°41'40" E	40.91'
L35	S 86°55'56" E	166.45'
L36	N 89°31'55" E	36.84'
L37	N 79°12'36" E	29.16'
L38	N 62°13'35" E	122.70'
L39	N 56°36'45" E	30.04'
L40	S 60°57'14" E	32.70'
L41	S 32°57'47" W	27.00'
L42	S 33°51'21" W	27.00'

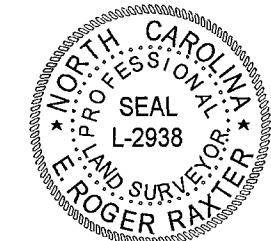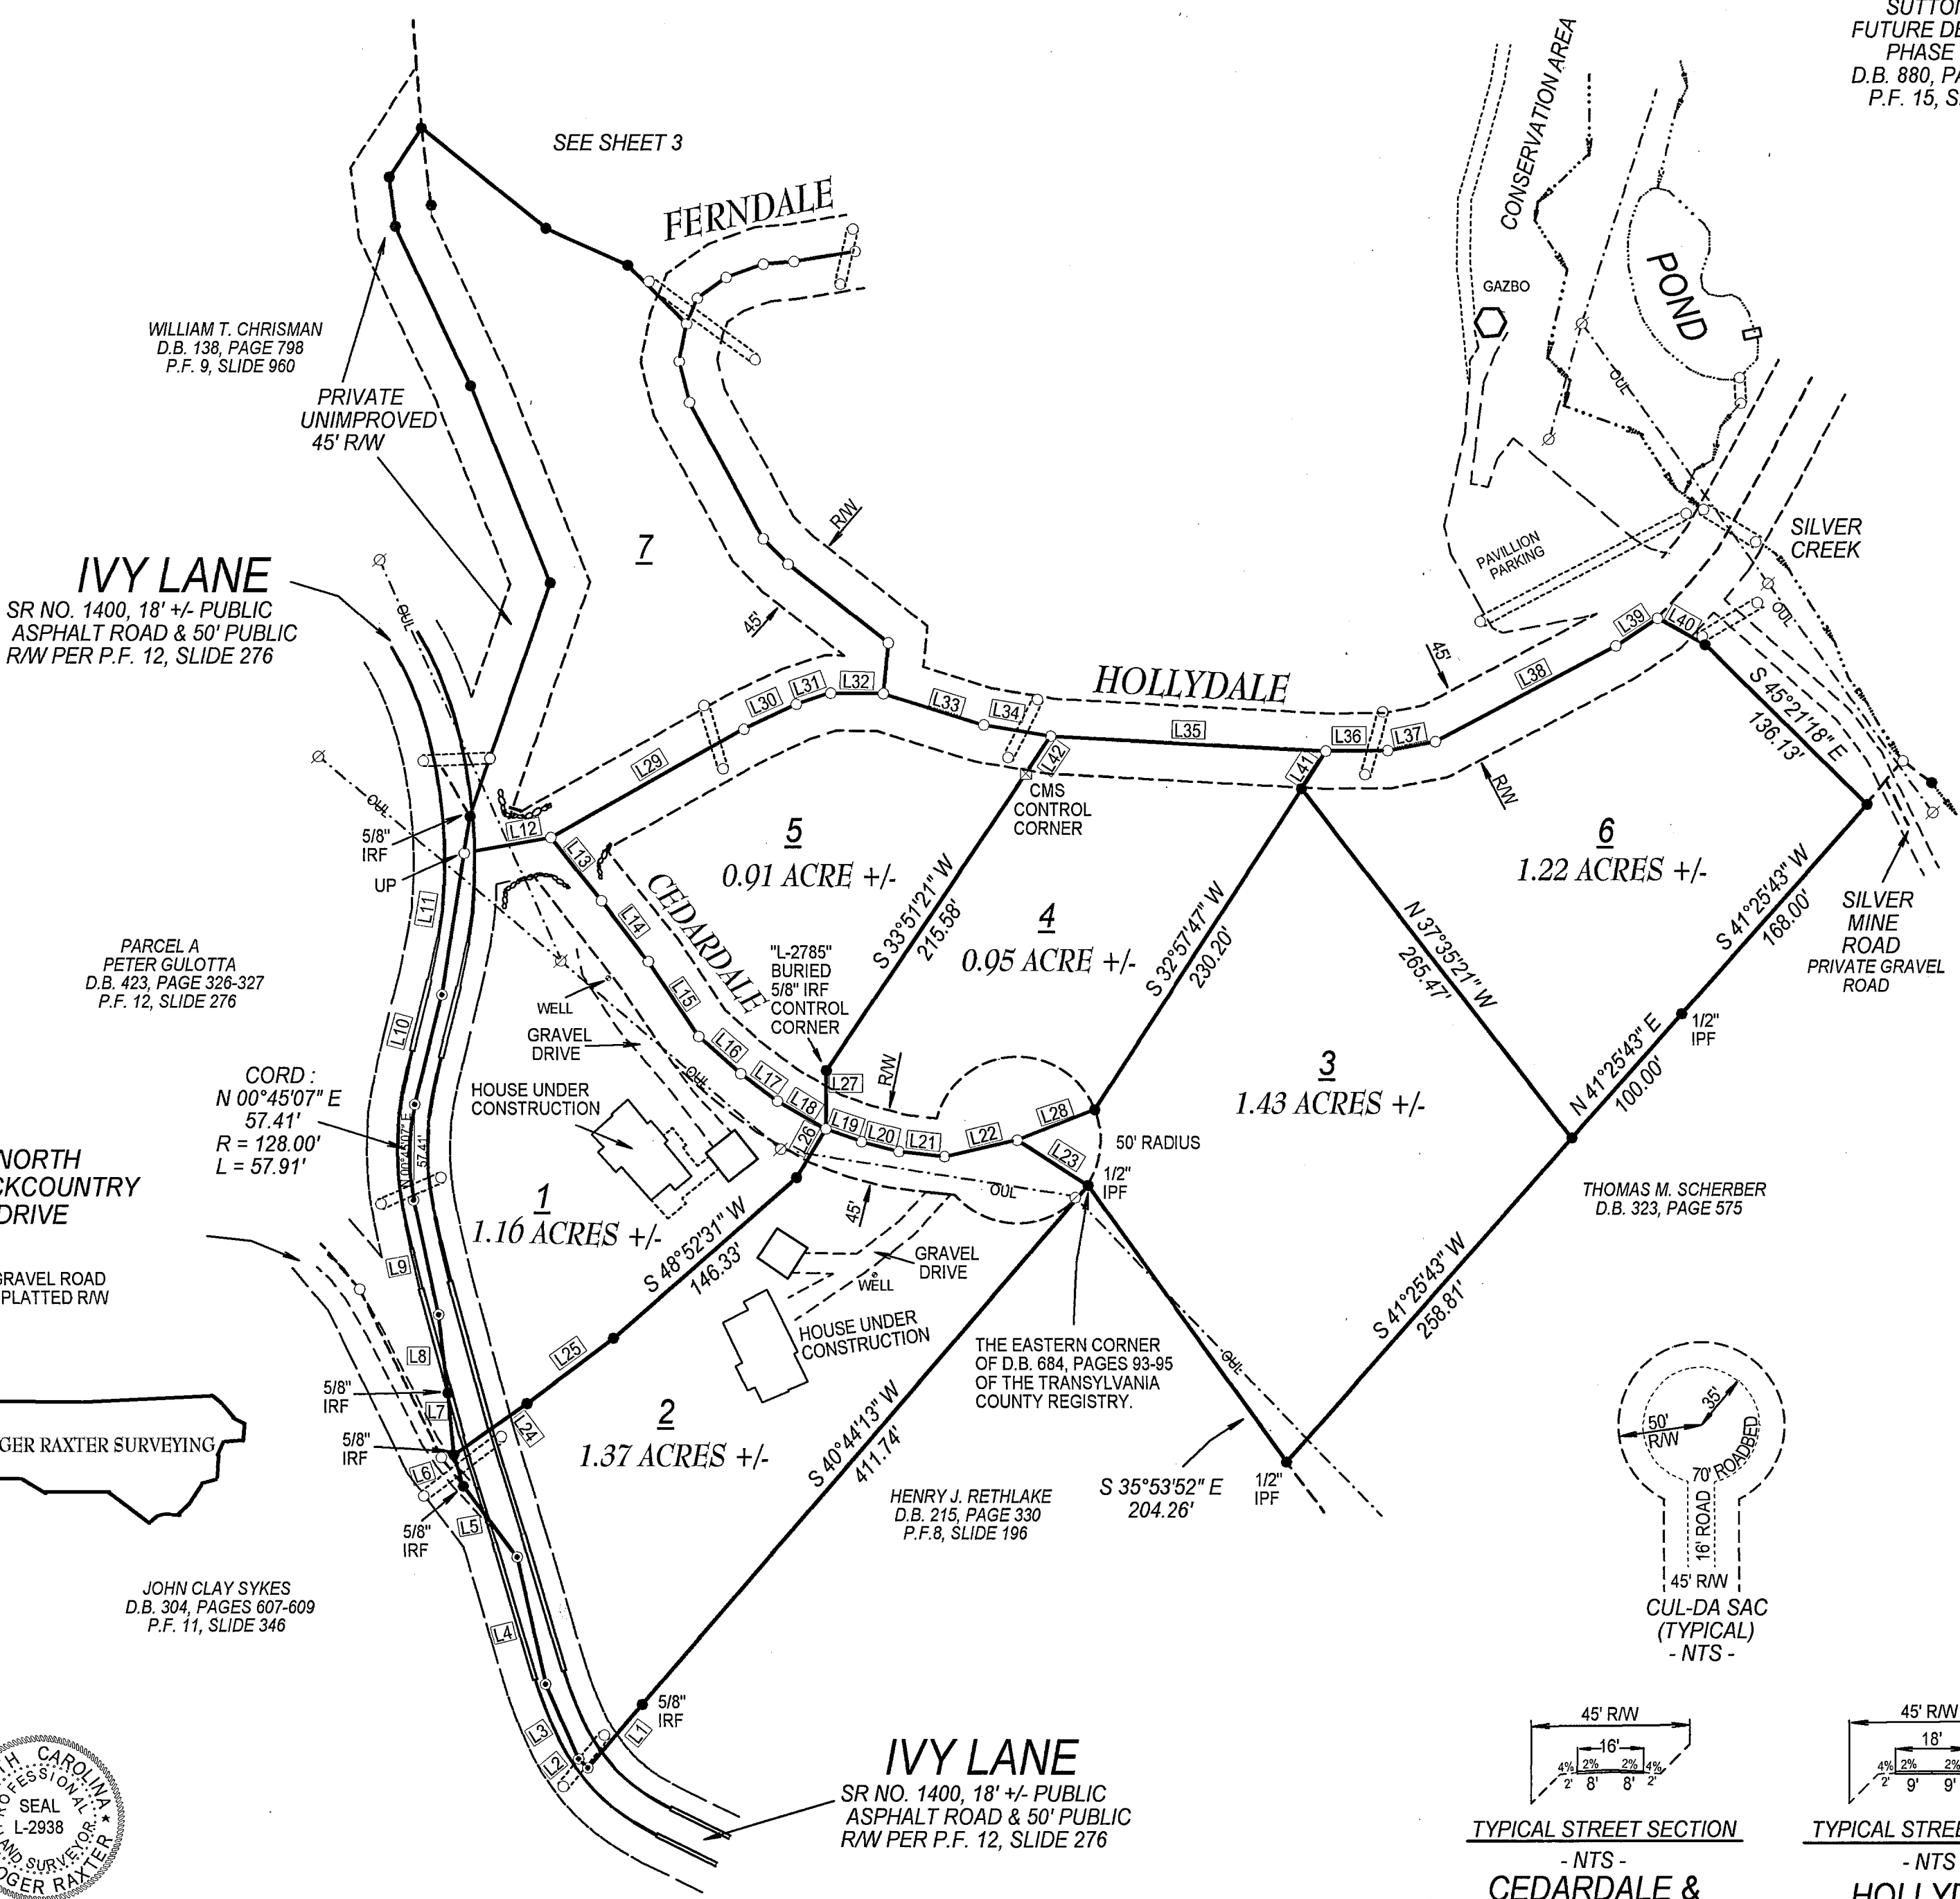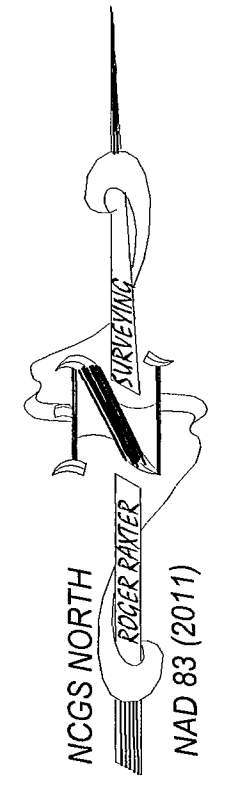

*E. Roger Raxter* 08/14/2014  
E. ROGER RAXTER NC PLS L-2938 DATE

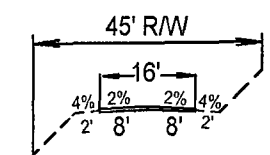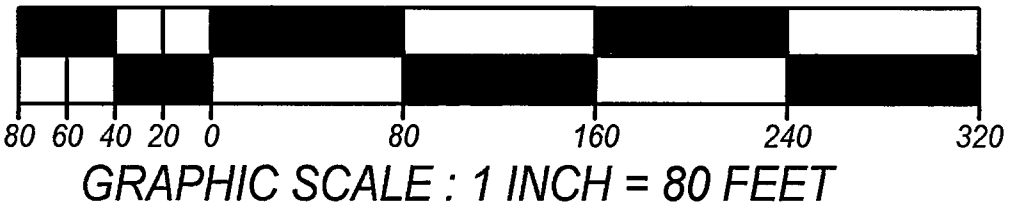

TYPICAL STREET SECTION  
- NTS -  
CEDARDALE &  
FERNDALE

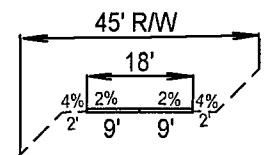

TYPICAL STREET SECTION  
- NTS -  
HOLLYDALE

THIS SHEET IS INTENDED TO ACCOMPANY ALL THE OTHER SHEETS IN THIS SET AND IS TO BE CONSIDERED INCOMPLETE WITHOUT ALL OF THE SHEETS TO SUPPORT IT.

REVISION DATE : AUGUST 14, 2014.  
REVISED THE LOT LINE BETWEEN  
LOTS 1 AND 5.

Surveyed By :  
**E. ROGER RAXTER, N.C. PLS L-2938**  
E. ROGER RAXTER, INC. (C-1285)  
1101 SILVERSTEEN ROAD  
LAKE TOXAWAY, N.C. 28747  
PHONE : ( 828 ) 966-4399 OR  
CELL : ( 828 ) 226-0251  
E-MAIL : erraxter@hotmail.com  
DATE AUGUST 02, 2014 DRAWING NUMBER 14001CLOTS1-6